
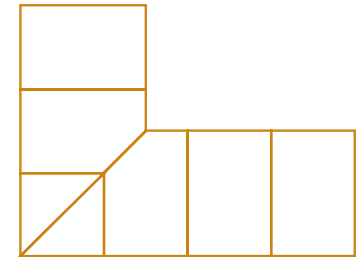




# installation: coping details

The borders and patterns are for idea purpose only. A professional contractor or engineer should approve all designs.



The utility stones shown in the following details are for reference only. Any one of the 5 different utility stones can be used in these details.

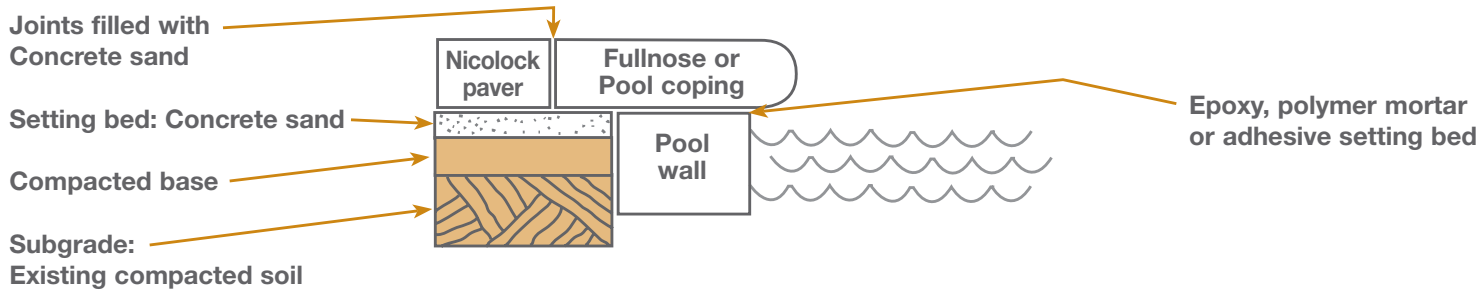

8 x 12 Fullnose Corner Detail

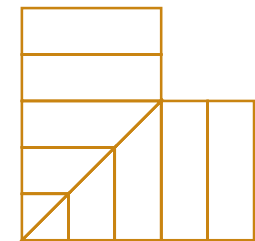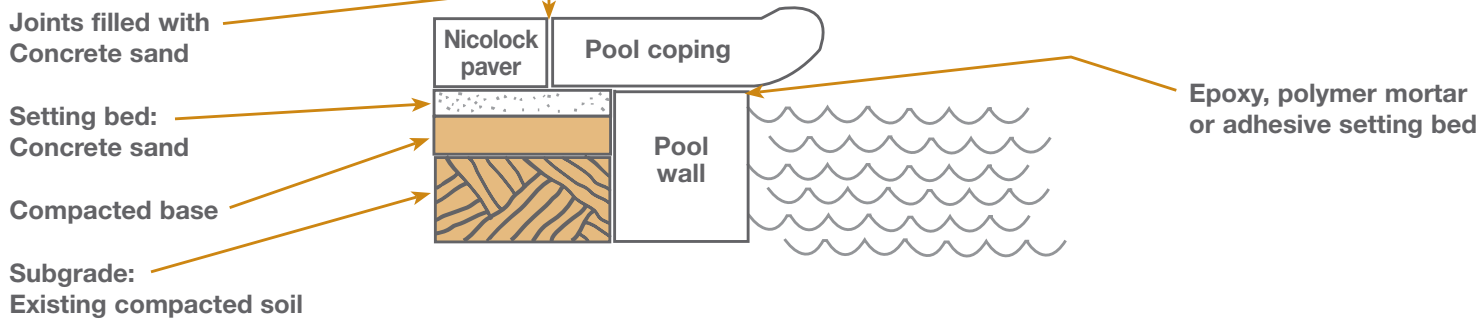

4 x 12 Fullnose Corner Detail

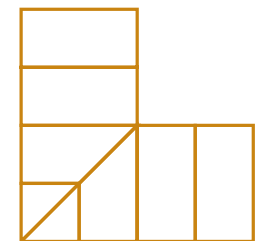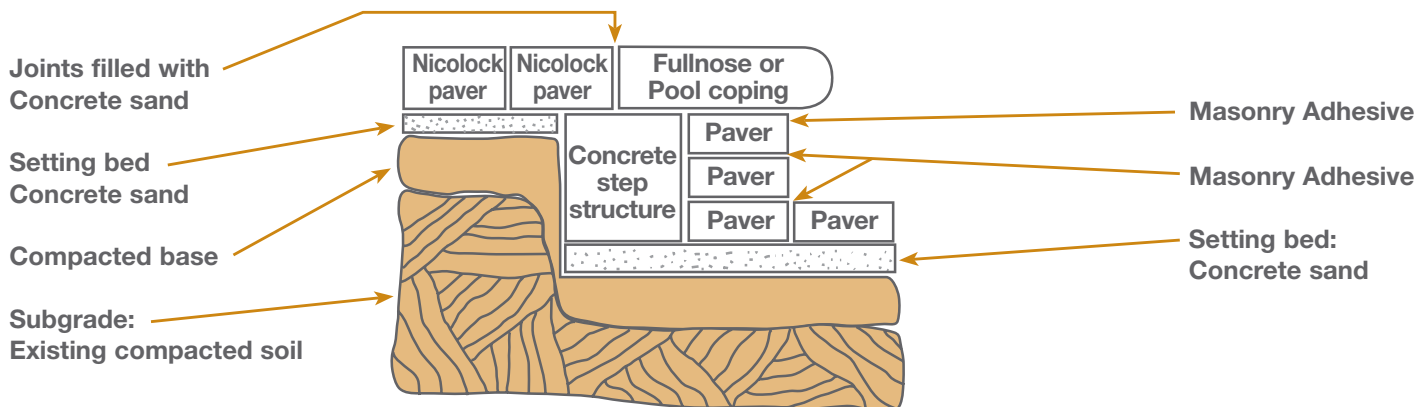

Fullnose Corner Detail

**Note:** The use of a mortar or Portland Cement setting bed and or joints will cause the bleeding of a whitish deposit known as efflorescence. Alternative methods should be considered to avoid this occurrence.